


- All construction information should be taken from figured dimensions only.
- All dimensions to be verified on site.

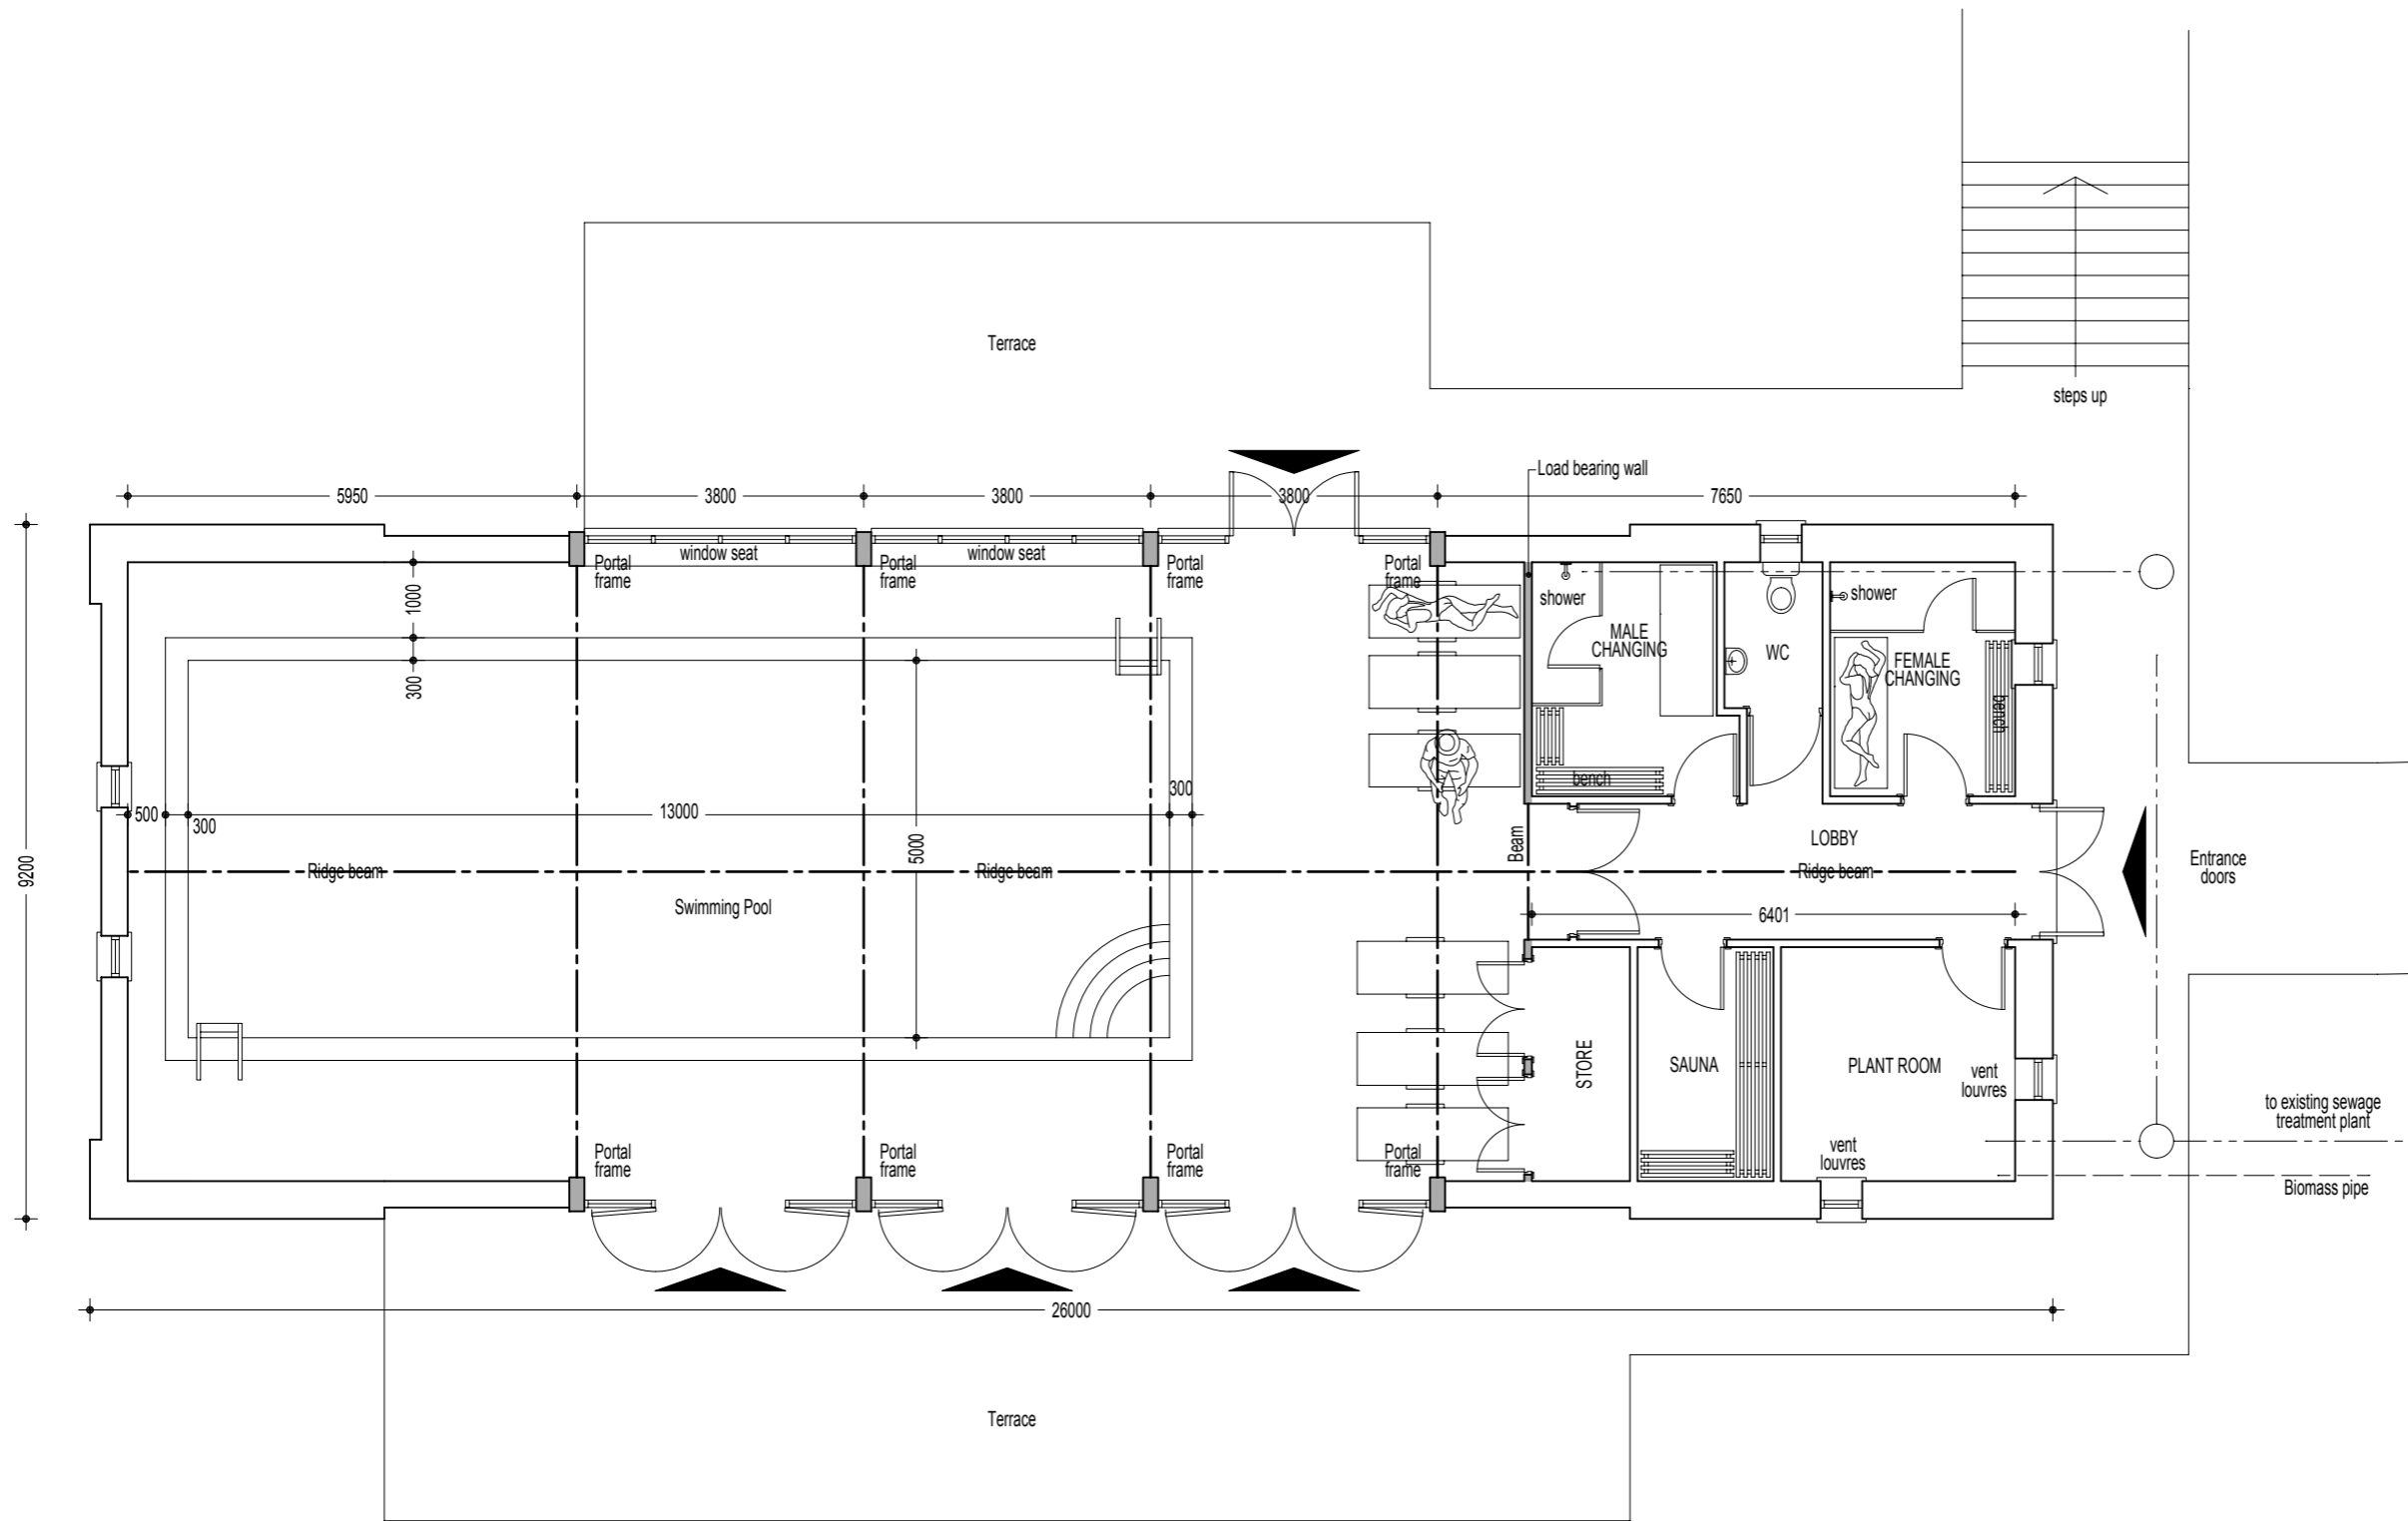

Revisions

**BROOKESPOWELL**  
Chartered Architect

The Studio @ Burley View  
Vale Down  
Lydford  
Okehampton  
Devon EX20 4BB  
01822 820597

bp@brookespowell.co.uk

- Project
- Proposed Swimming pool
- Mornacott farm

Title:  
Proposed plan

PROPOSED PLAN  
1:100

Scale	Date	Drawn
1:100 @ A3	July 2013	PMB - DS
		Checked PMB

Drawing No.	1331 - 101
	A B C D E F G H J

